
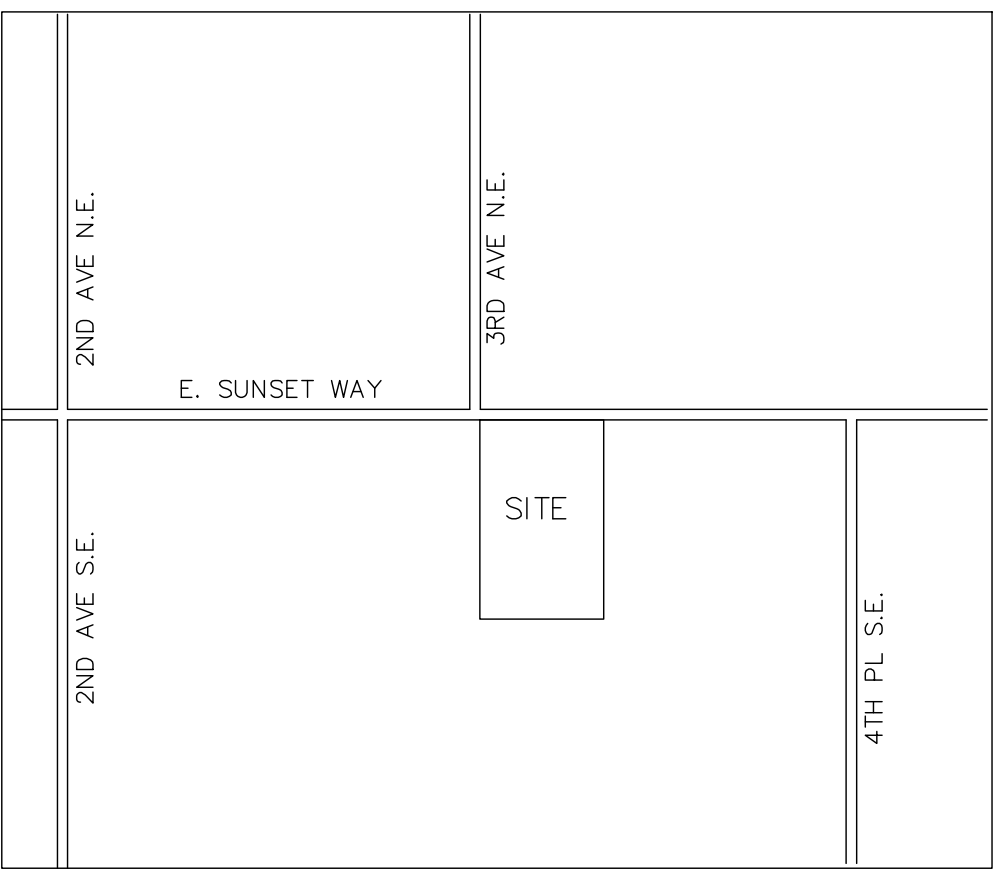


N.E. 1/4 OF N.W. 1/4 OF SECTION 34, T. 24 N., R. 06 E., W.M.
CITY OF ISSAQUAH, STATE OF WASHINGTON

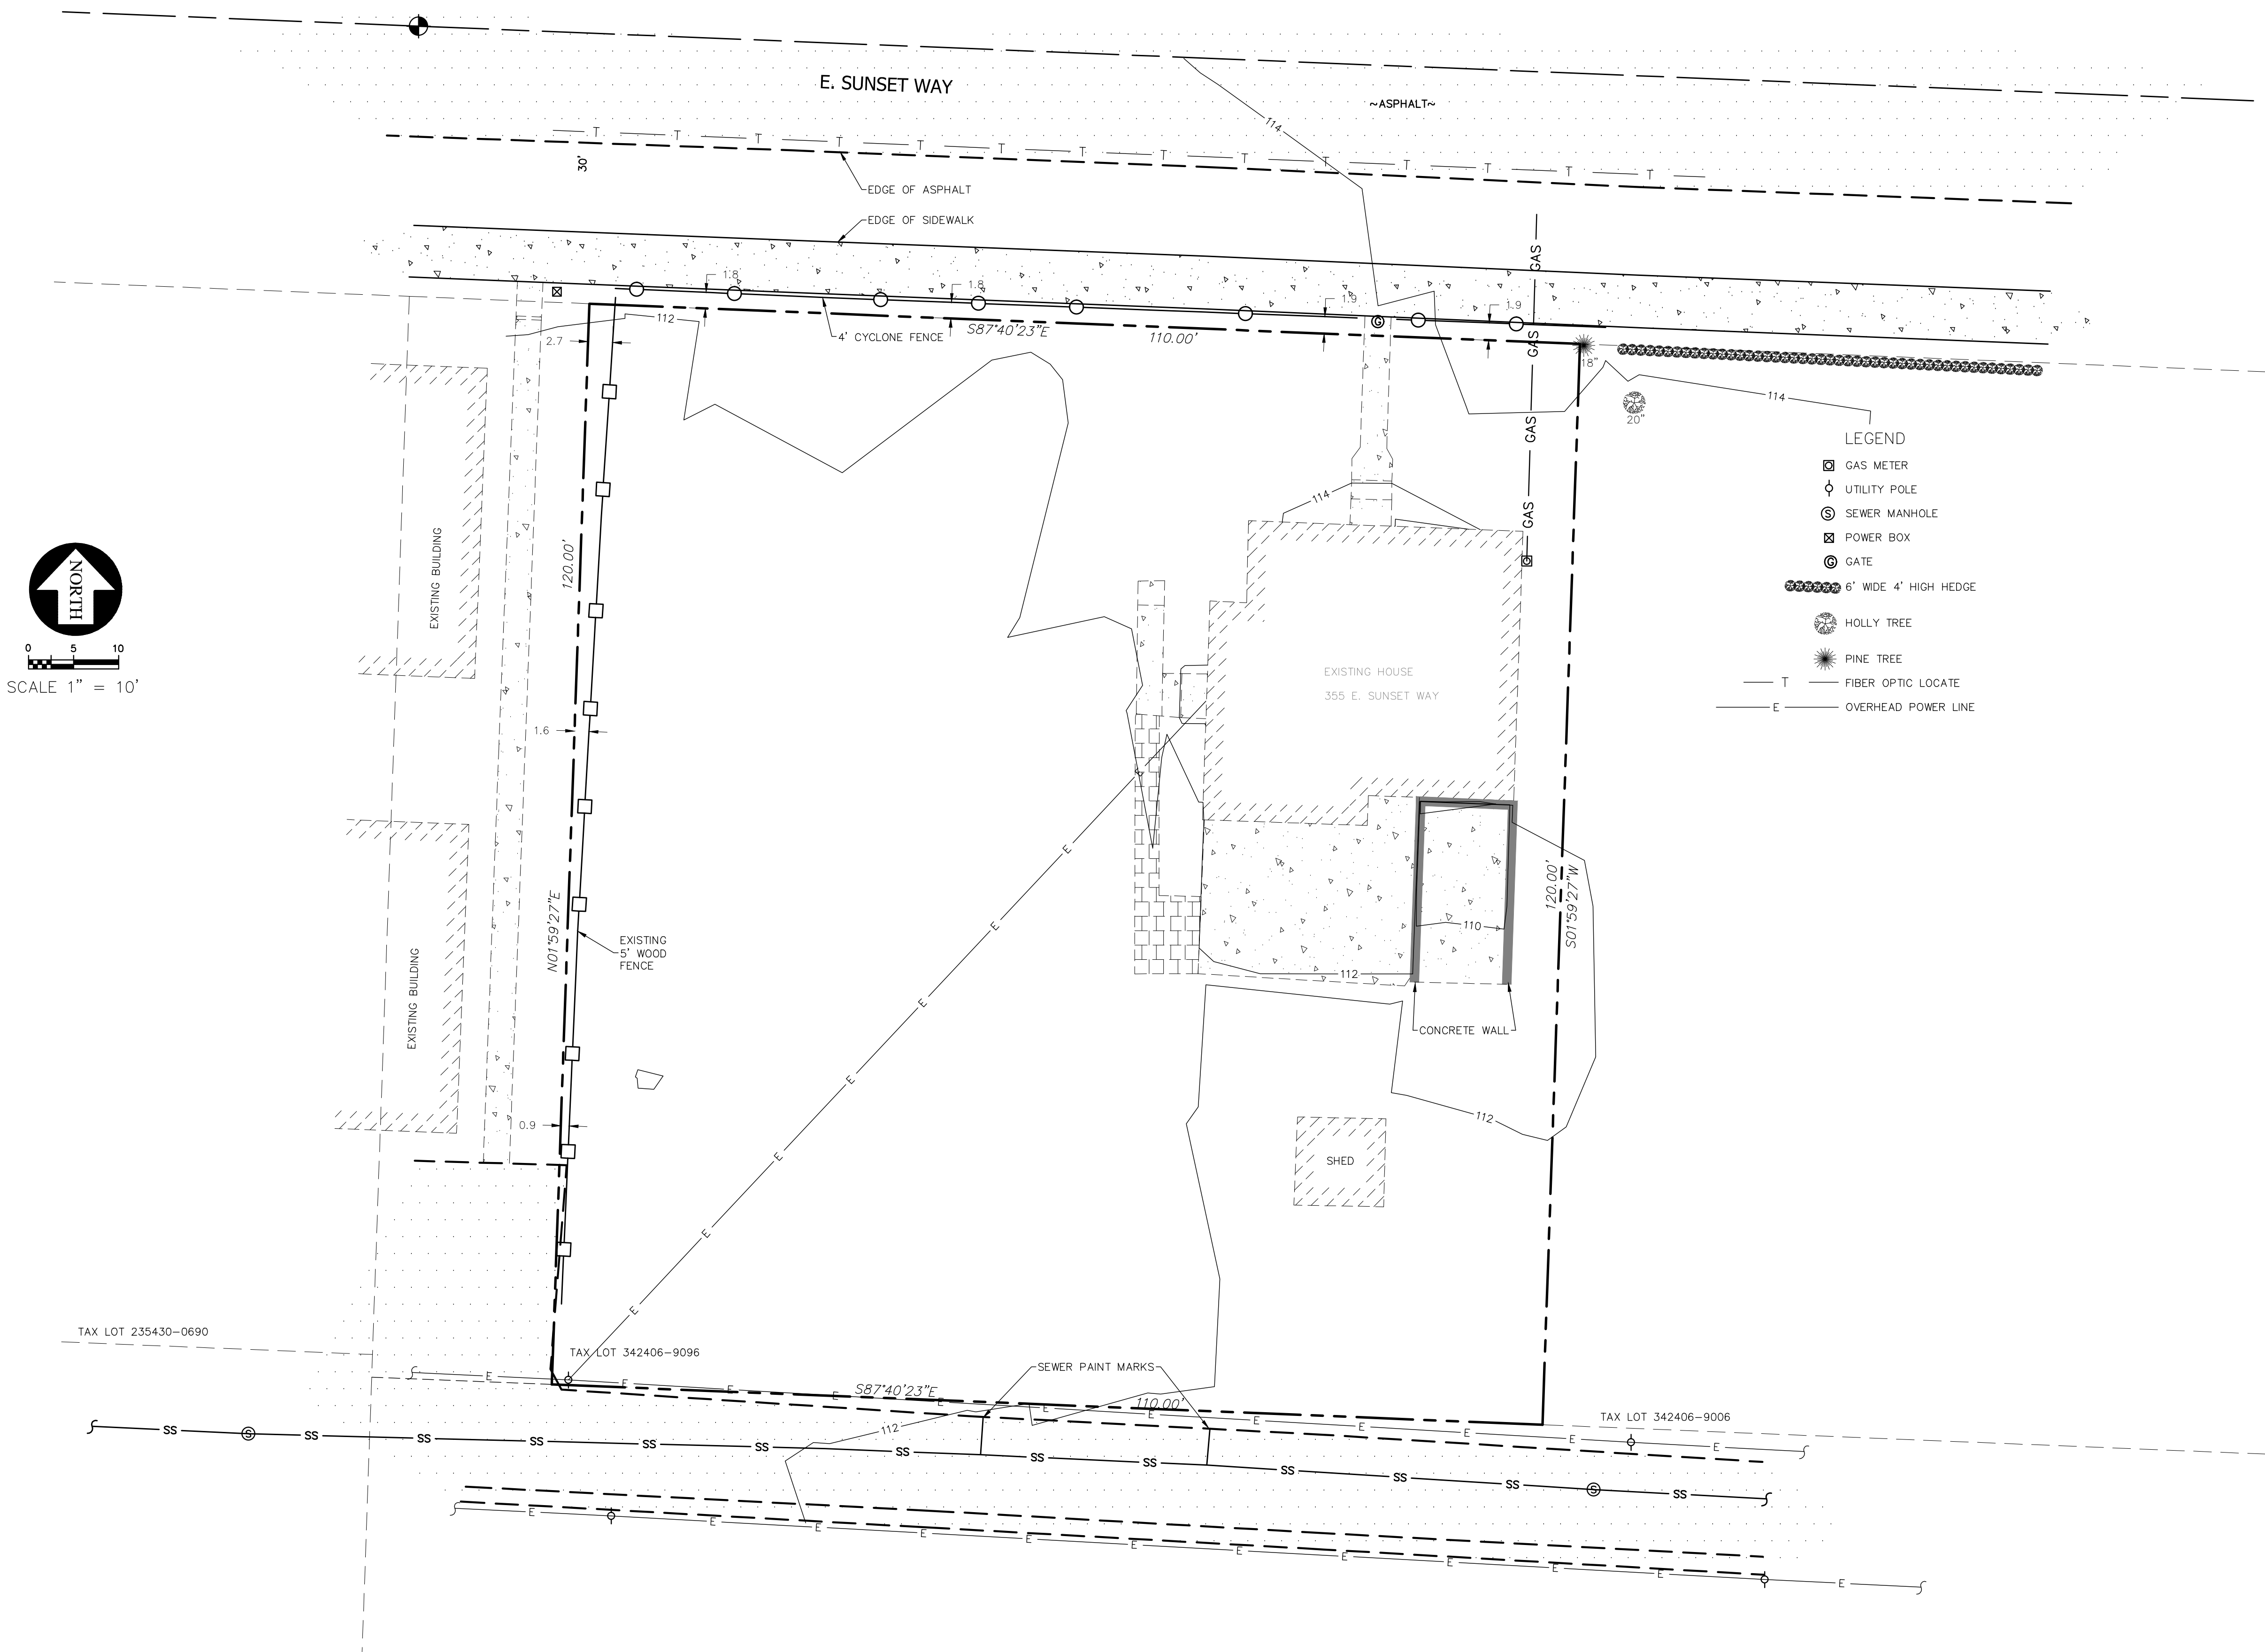

VICINITY MAP
N.T.S.

LEGAL DESCRIPTION

THAT PORTION OF THE NORTHWEST QUARTER OF THE NORTHEAST QUARTER OF SECTION 34, TOWNSHIP 24 NORTH, RANGE 6 EAST, W.M., IN KING COUNTY, WASHINGTON, DESCRIBED AS FOLLOWS:

BEGINNING AT A POINT ON THE SOUTH LINE OF MILL STREET, WHICH IS 30 FEET SOUTH AND EAST OF THE NORTHWEST CORNER OF SAID SUBDIVISION; THENCE EAST ALONG SAID SOUTH LINE 110 FEET; THENCE SOUTH 120 FEET; THENCE WEST 110 FEET; THENCE NORTH 120 FEET TO THE POINT OF BEGINNING.

SITUATE IN THE COUNTY OF KING, STATE OF WASHINGTON.

DATUM

NAVD 88

BENCHMARK


1" BRASS DISK WITH PUNCH MARK, SET 1.72' BELOW GRADE, IN A FOGITTE MONUMENT CASE LOCATED IN THE CENTER OF THE INTERSECTION OF FRONT STREET AND SUNSET WAY ELEVATION=94.15 FEET

INSTRUMENTATION

INSTRUMENT USED: 5 SECOND TOTAL STATION.

FIELD SURVEY WAS BY CLOSED TRAVERSE LOOPS, MINIMUM CLOSURE OF LOOPS WAS 1:22,000, IN ACCORDANCE WITH WAC 332-130-090

REVISIONS	
DESCRIPTION	BY DATE
THE PLANS SET FORTH ON THIS SHEET ARE AND SHALL REMAIN THE PROPERTY OF ENCOMPASS ENGINEERING & SURVEYING.	

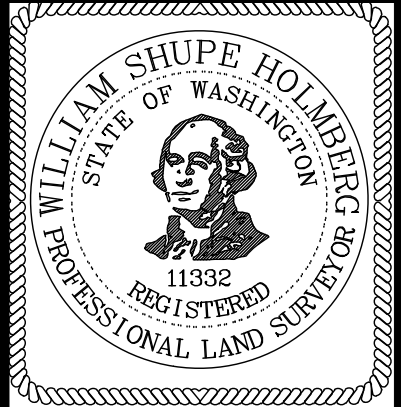

DJ LOVERIDGE
355 E. SUNSET WAY
BOUNDARY/TOPOGRAPHY PLAN

ENCOMPASS
ENGINEERING & SURVEYING
Western Washington Division
185 NE Juniper Street, Ste 200 • Issaquah, WA 98027 • Phone: (425) 392-0230 • Fax: (425) 391-3055
Eastern Washington Division
108 East 2nd Street • Cle Elum, WA 98922 • Phone: (509) 674-7433 • Fax: (509) 674-7419

JOB NO.	14642
SCALE	1"=10'
DESIGNED	WSH
DRAWN	JEF
CHECKED	WSH
APPROVED	WSH